
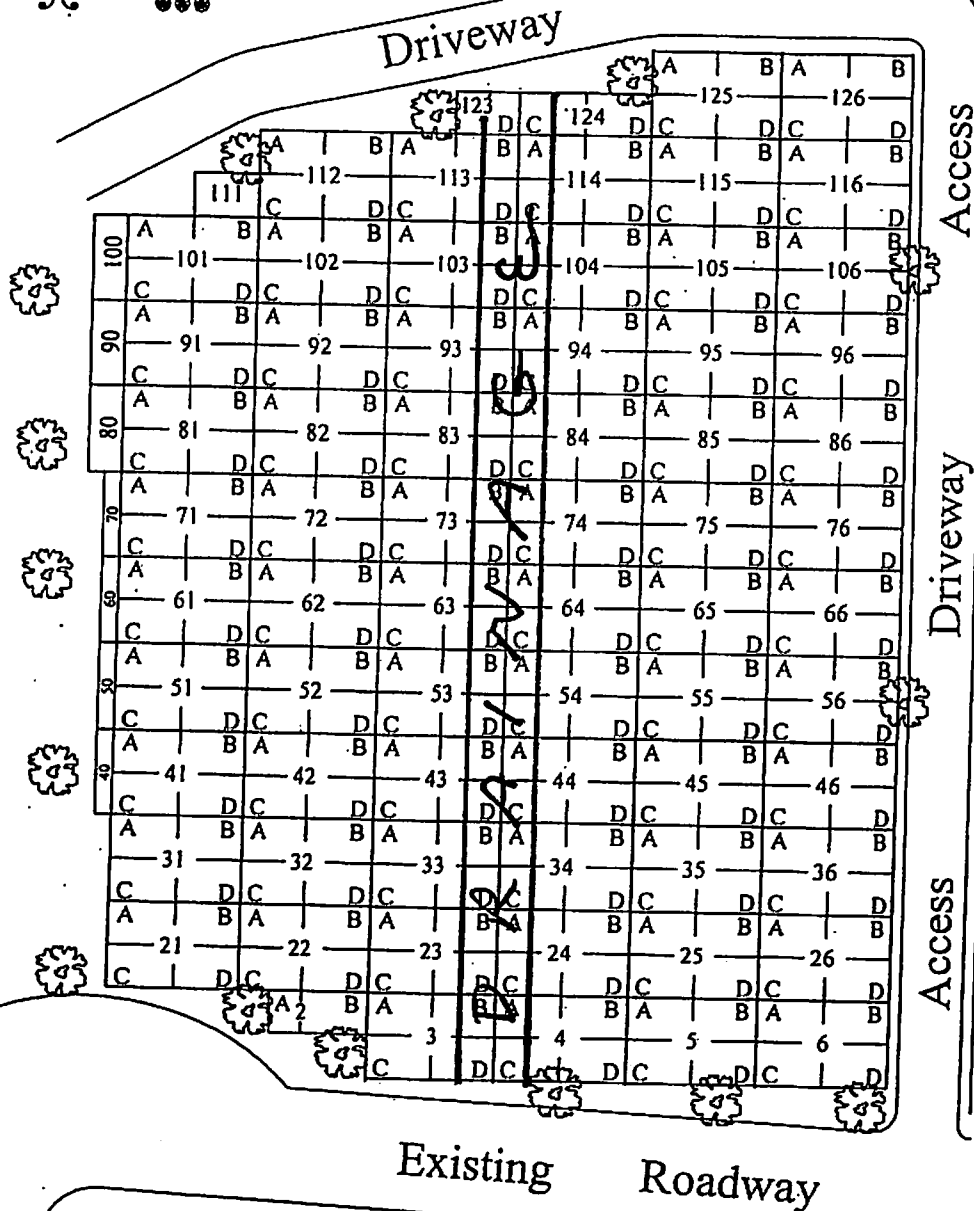



GARDEN of SERENITY

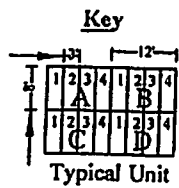


WORCESTER COUNTY
MEMORIAL PARK
PAXTON, MASSACHUSETTS

11-08-2018
Scale 1" = 40'

Roadway

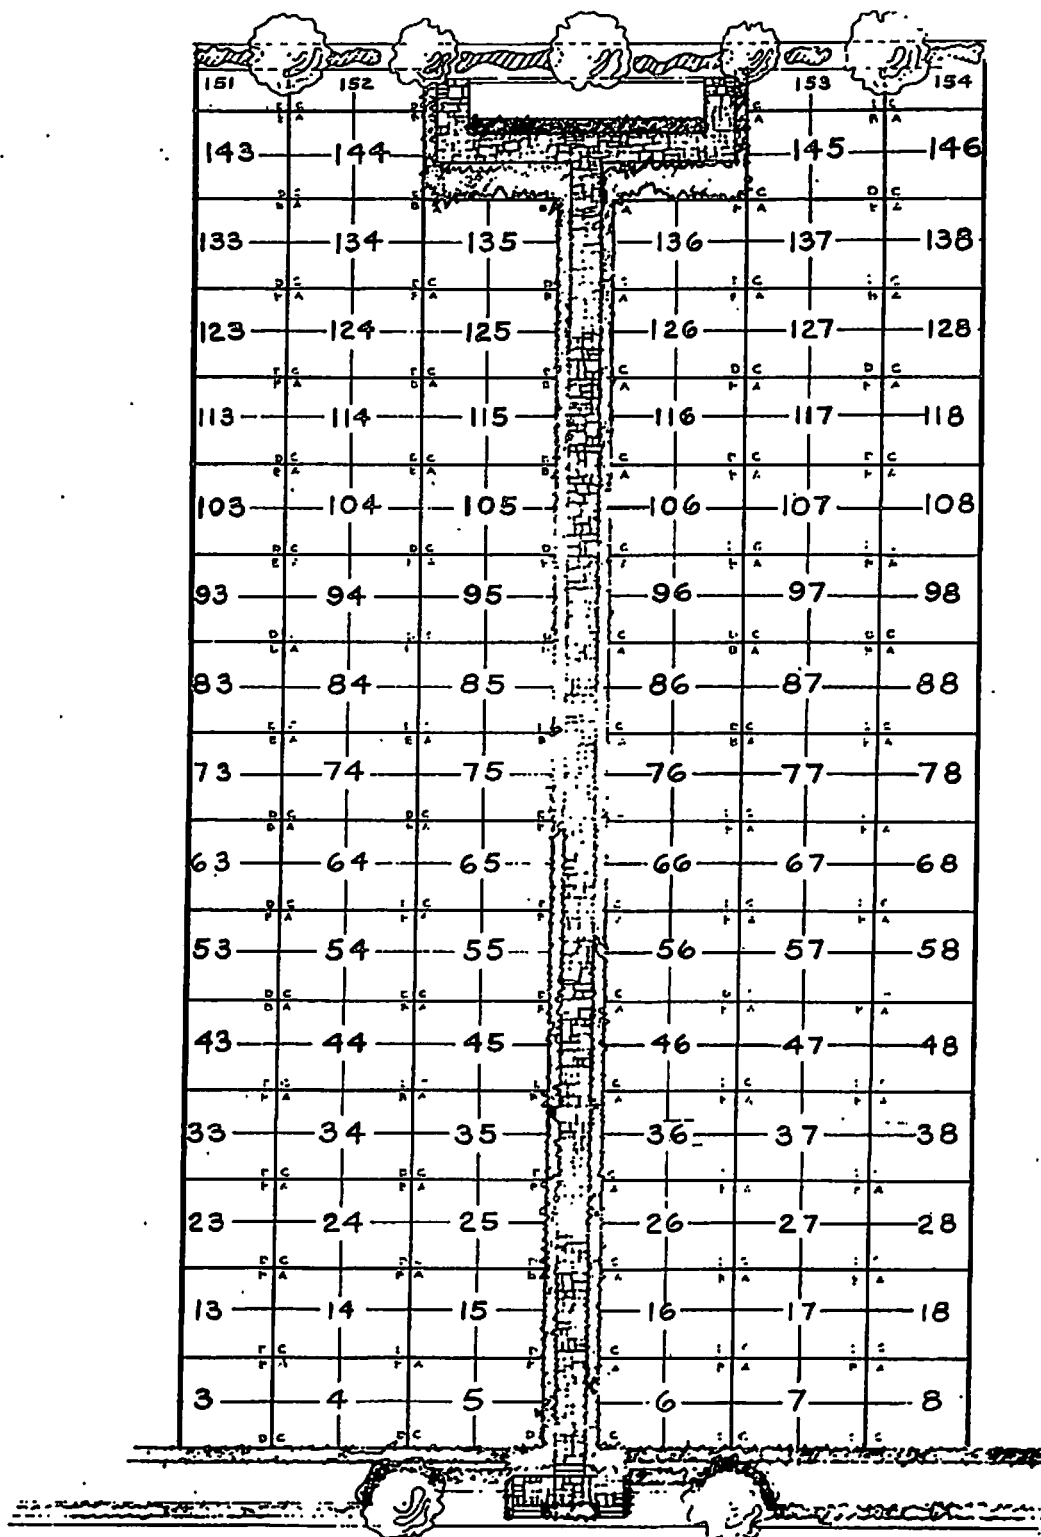

LEGEND

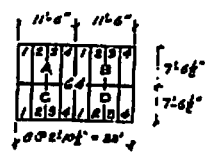

TYPICAL UNIT



GARDEN OF FAITH CRYPTS

WORCESTER COUNTY MEMORIAL PARK


PAXTON, MASSACHUSETTS

GARDEN of REMEMBRANCE
Worcester County Memorial Park
Richards Avenue Paxton, Massachusetts



A	B	A	B	A	B
506		507		508	
C	D	C	D	C	D
A	B	A	B	A	B
500		501		502	
C	D	C	D	C	D
A	B	A	B	A	B
418		419		420	
C	D	C	D	C	D
A	B	A	B	A	B
412		413		414	
C	D	C	D	C	D
A	B	A	B	A	B
406		407		408	
C	D	C	D	C	D
A	B	A	B	A	B
400		401		402	
C	D	C	D	C	D
A	B	A	B	A	B
318		319		320	
C	D	C	D	C	D
A	B	A	B	A	B
312		313		314	
C	D	C	D	C	D
A	B	A	B	A	B
306		307		308	
C	D	C	D	C	D
A	B	A	B	A	B
300		301		302	
C	D	C	D	C	D
A	B	A	B	A	B
219		220		221	
C	D	C	D	C	D
A	B	A	B	A	B
213		214		215	
C	D	C	D	C	D
A	B	A	B	A	B
207		208		209	
C	D	C	D	C	D
A	B	A	B	A	B
200		201		202	

A	B	A	B	A	B
509		510		511	
C	D	C	D	C	D
A	B	A	B	A	B
503		504		505	
C	D	C	D	C	D
A	B	A	B	A	B
421		422		423	
C	D	C	D	C	D
A	B	A	B	A	B
415		416		417	
C	D	C	D	C	D
A	B	A	B	A	B
409		410		411	
C	D	C	D	C	D
A	B	A	B	A	B
403		404		405	
C	D	C	D	C	D
A	B	A	B	A	B
321		322		323	
C	D	C	D	C	D
A	B	A	B	A	B
315		316		317	
C	D	C	D	C	D
A	B	A	B	A	B
309		310		311	
C	D	C	D	C	D
A	B	A	B	A	B
303		304		305	
C	D	C	D	C	D
A	B	A	B	A	B
222		223		224	
C	D	C	D	C	D
A	B	A	B	A	B
216		217		218	
C	D	C	D	C	D
A	B	A	B	A	B
210		211		212	
C	D	C	D	C	D
A	B	A	B	A	B
204		205		206	

Flower Garden

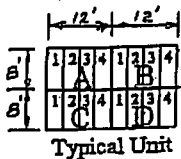

GARDEN OF HERITAGE II

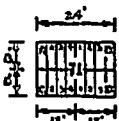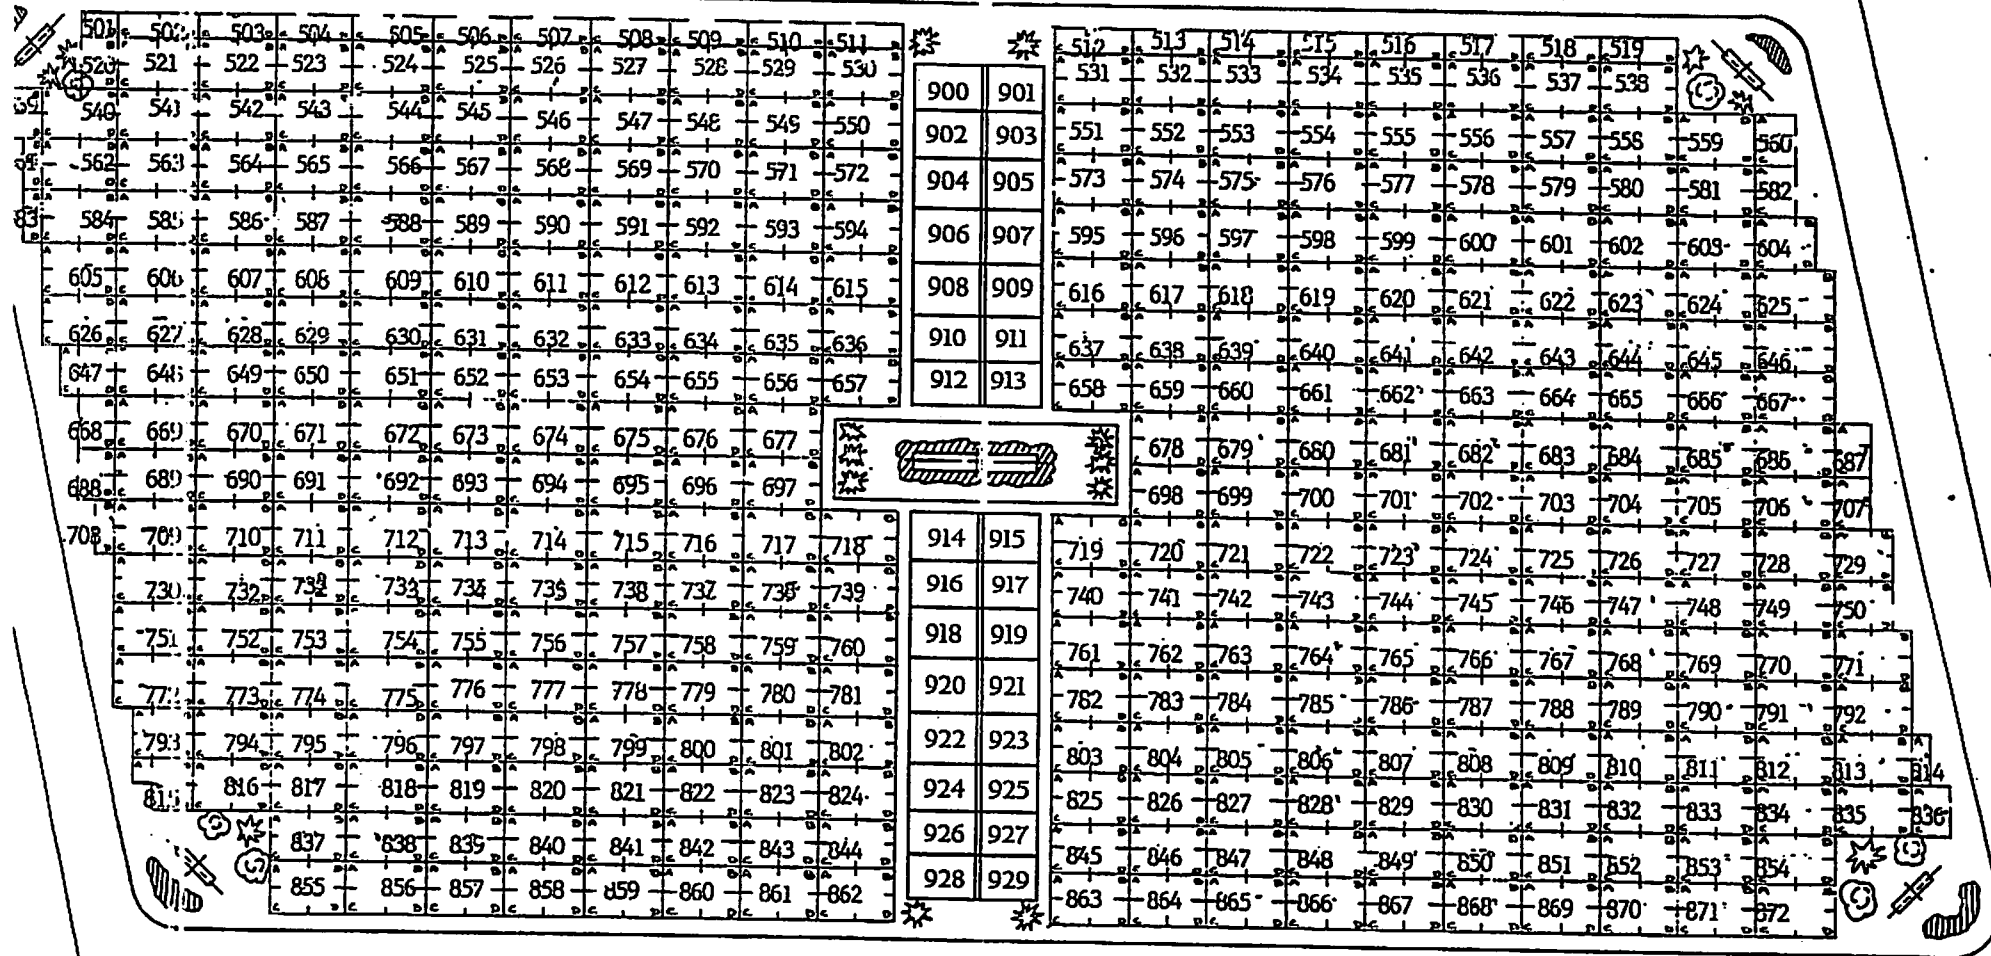

TYPICAL UNIT

WORCESTER COUNTY MEMORIAL PARK

PAXTON, MASSACHUSETTS


MAY 1976

F. D. DEFALCO, R.E.

SCALE 1" = 30'

PD


LEGEND

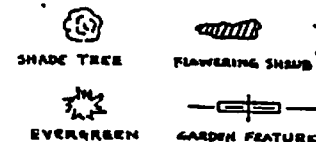


GARDEN OF HERITAGE

I

GARDEN OF VALOR

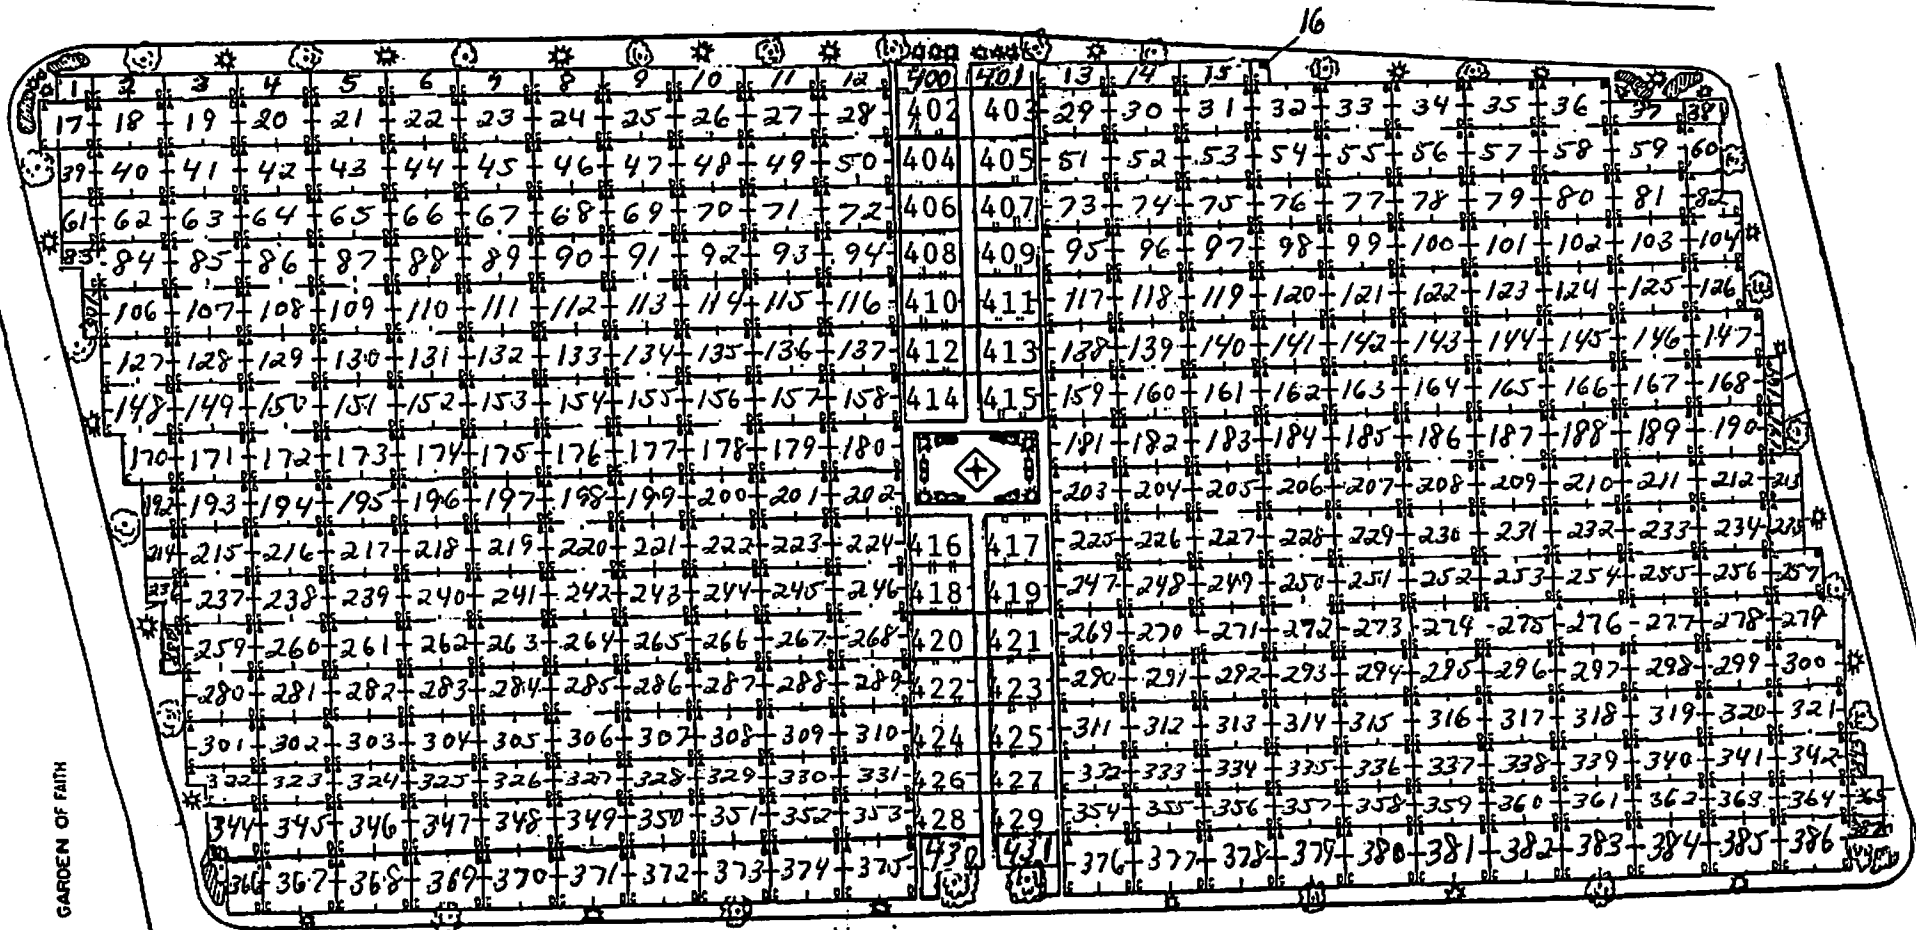


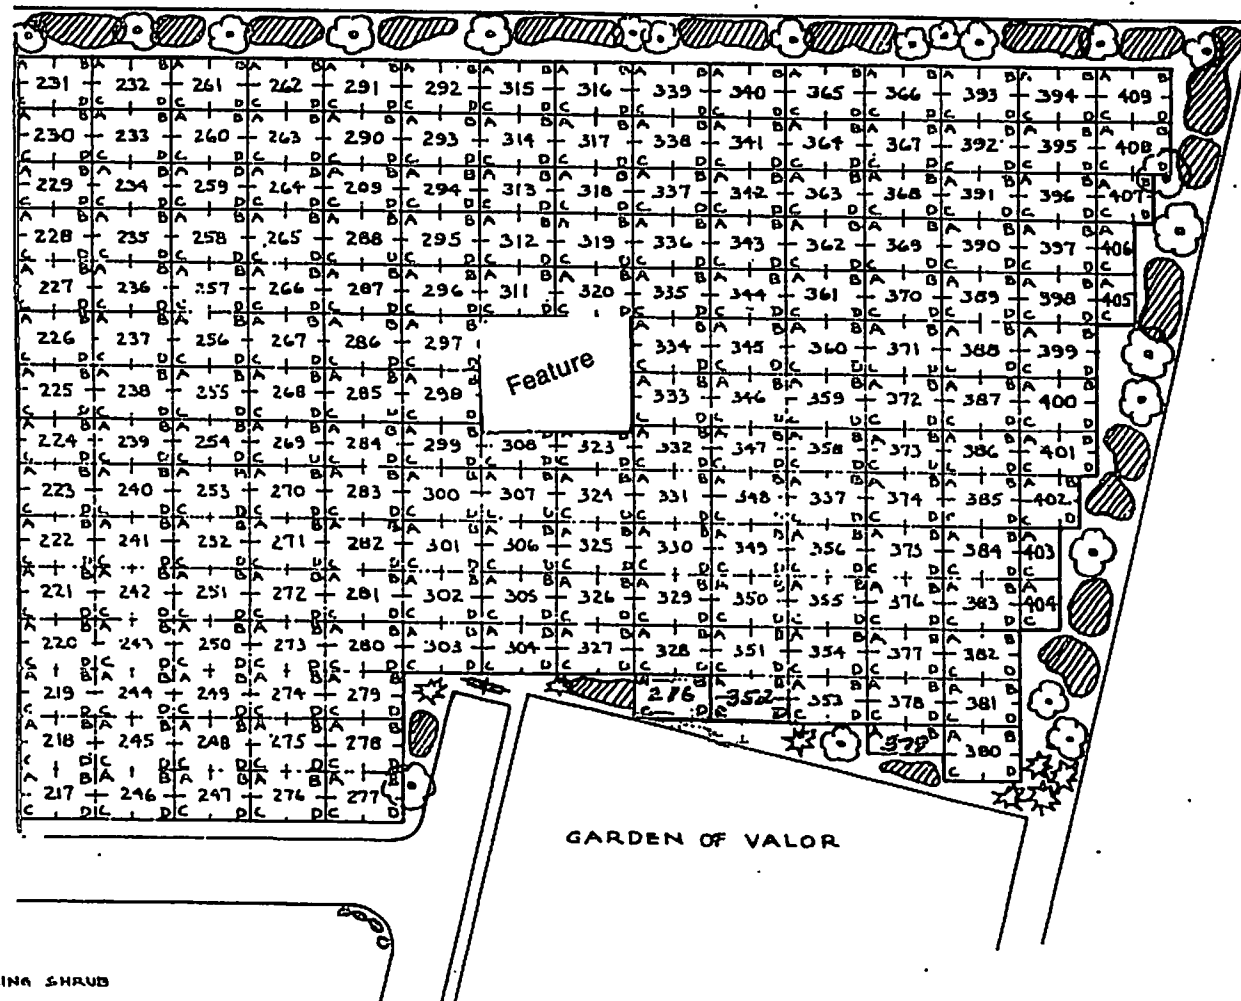


Garden of Faith



KEY

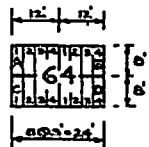TYPICAL UNIT

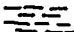

-  FLOWERING SHRUB
-  EVERGREEN
-  SHADE TREE
-  GROUND COVER

WORCESTER COUNTY MEMORIAL PARK

PAXTON, MASSACHUSETTS

SEPTEMBER 1971

F. D. DEFALCO P.E.

SCALE 0 10 20 30 40 50 FEET

GARDEN OF VALOR II

THERE IS A VICTORY IN DYING WELL FOR
FREEDOM — AND YE HAVE NOT DIED IN VAIN.
Campbell To The Spanish Patriots L3.

WORCESTER COUNTY MEMORIAL PARK

PAXTON, MASS.
Scale 1" = 20' Plan No. 314-5
January 1970
Harry E. Fraser
Landscape Architect
Norwood Mass.

353	354	373	374	393	394	413	414	433	434	453	454	473	474	493	494	513
352	355	372	375	392	395	412	415	432	435	452	455	472	475	492	495	512
351	356	371	376	391	396	411	416	431	436	451	456	471	476	491	496	511
350	357	370	377	390	397	410	417	430	437	450	457	470	477	490	497	510
349	358	369	378	389	398	409	418	429	438	449	458	469	478	489	498	509
348	359	368	379	388	399	408	419	428	439	448	459	468	479	488	499	508
347	360	367	380	387	400	407	420	427	440	447	460	467	480	487	500	507
346	361	366	381	386	401	406	421	426	441	446	461	466	481	486	501	506
345	362	365	382	385	402	405	422	425	442	445	462	465	482	485	502	505
344	363	364	383	384	403	404	423	424	443	444	463	464	483	484	503	504

D R I V E

1" = 20'
355
Typical Unit

