



# GARDEN OF THE CROSS

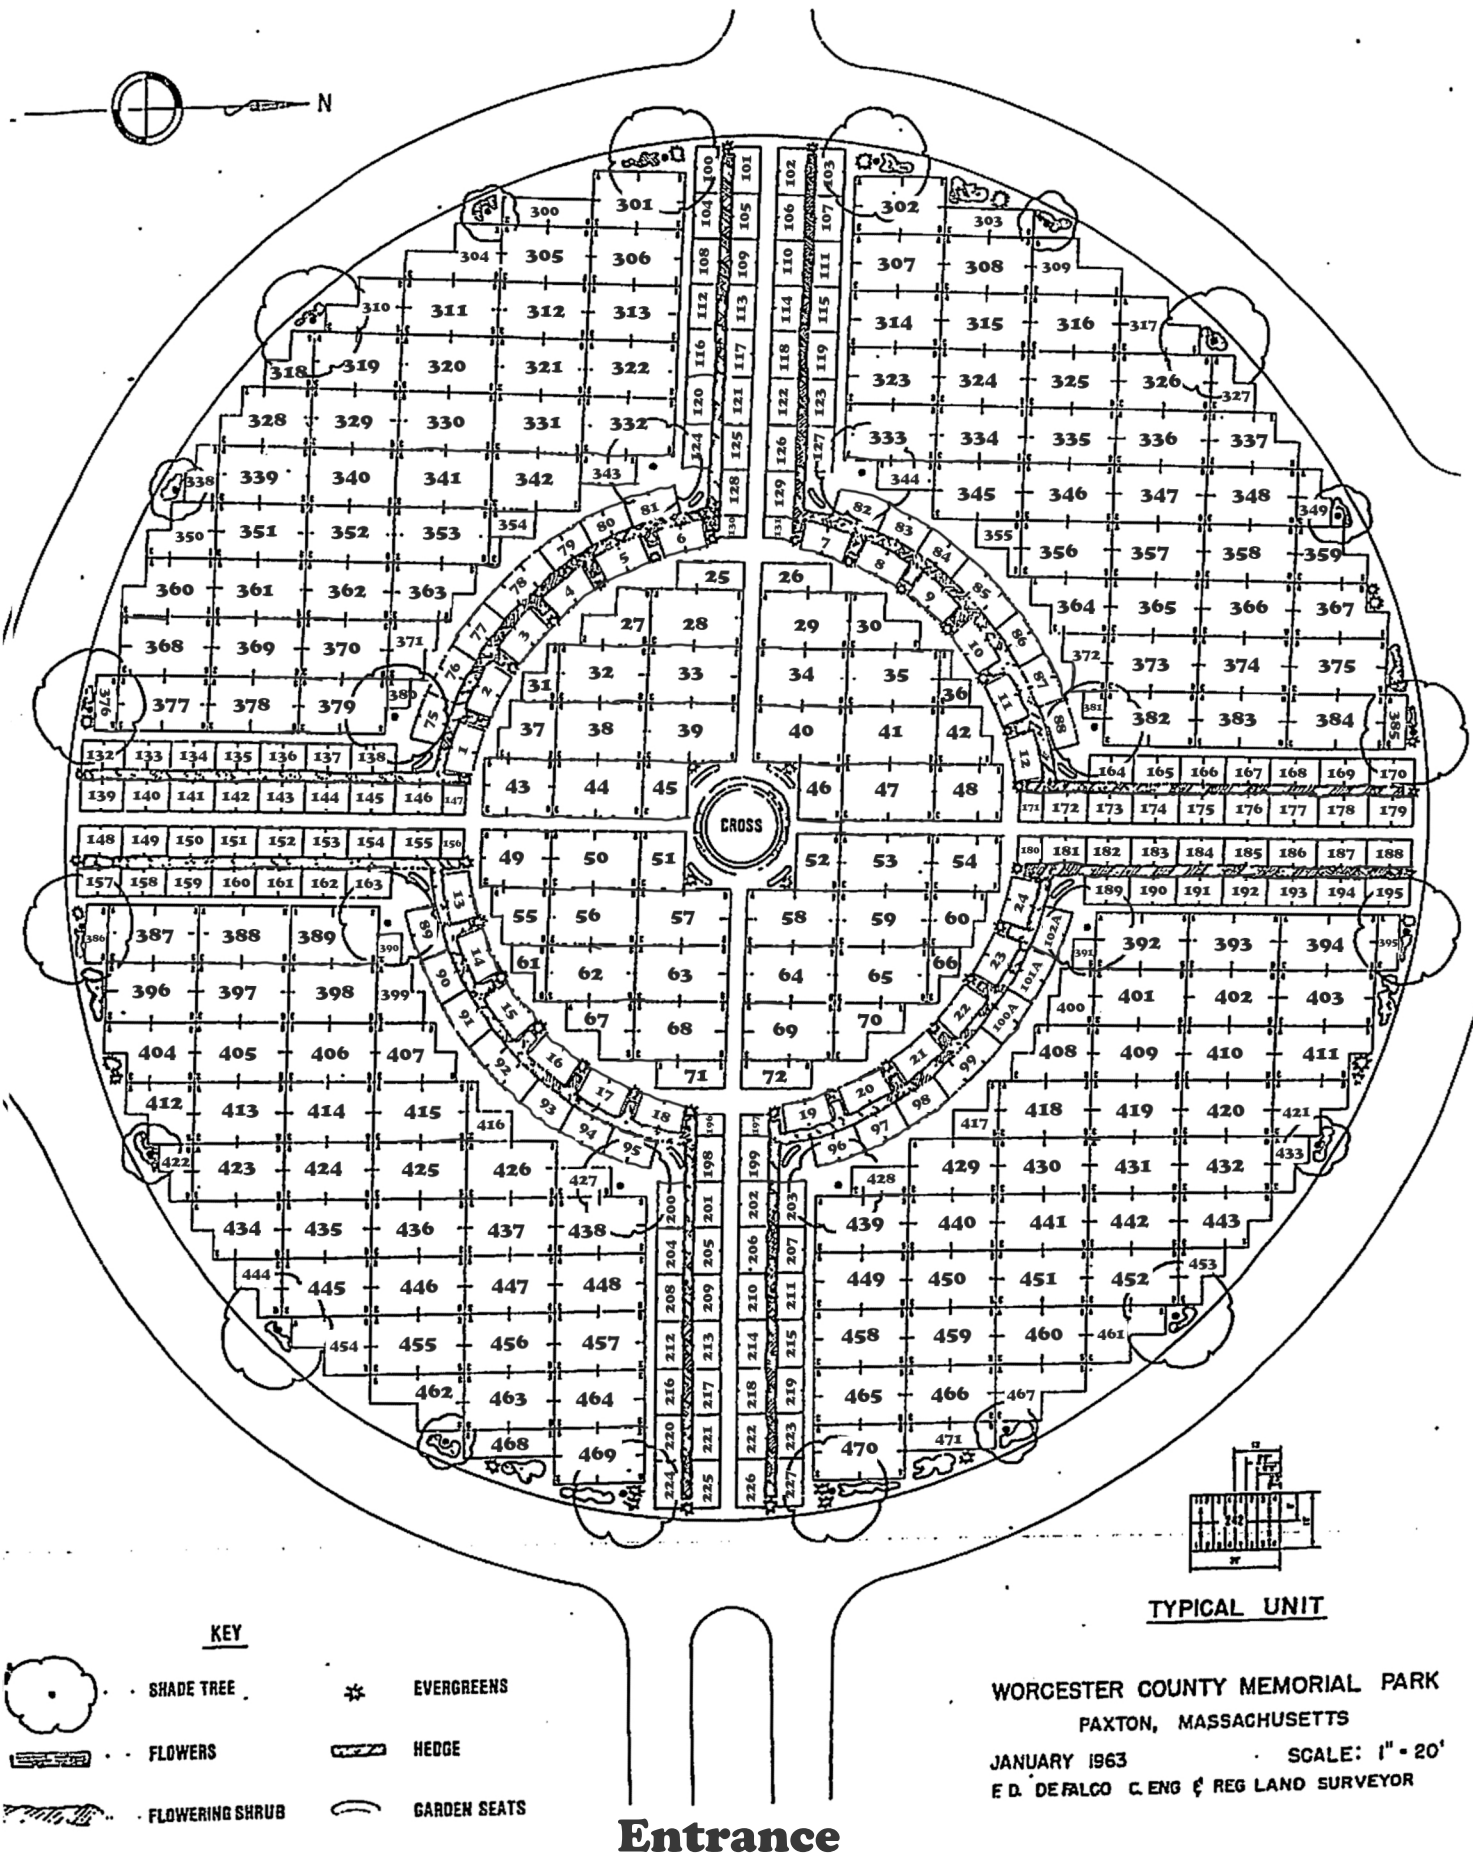


# GARDEN OF VALOR I


THERE IS A VICTORY IN DYING WELL FOR  
FREEDOM - AND YE HAVE NOT DIED IN VAIN.  
Campbell to the Spanish Armada 1588  
WORCESTER COUNTY MEMORIAL PARK  
PAXTON, MASS.  
Scale 1" = 20' Plan No. 315-1-3  
August 1968  
Harry C. Fraser  
Landscape Architect  
Norwood, Mass.

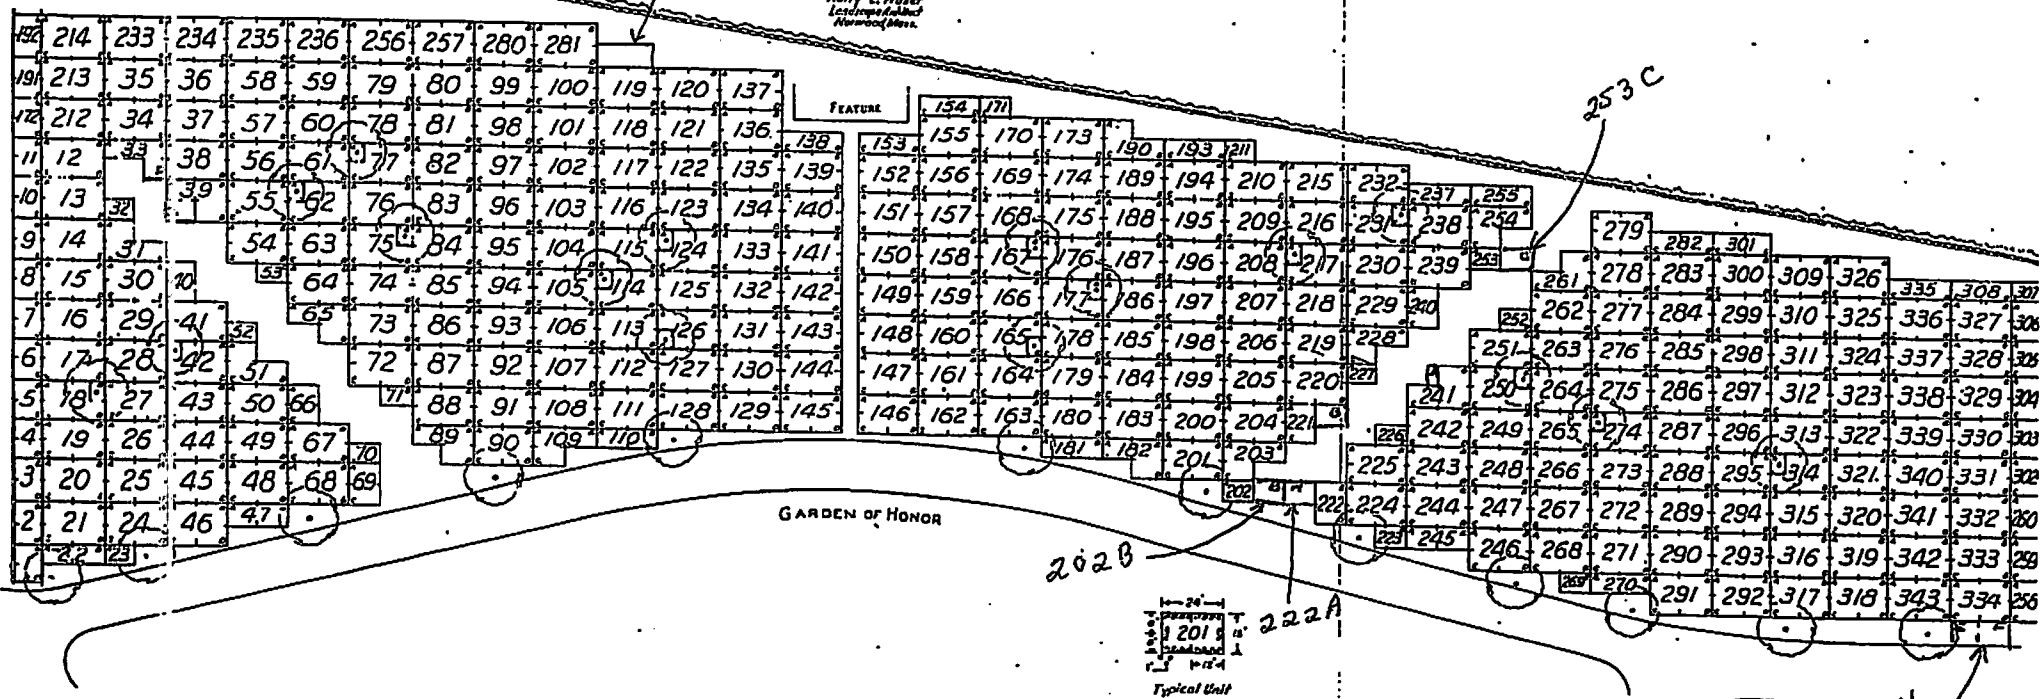

# GARDEN OF HONOR

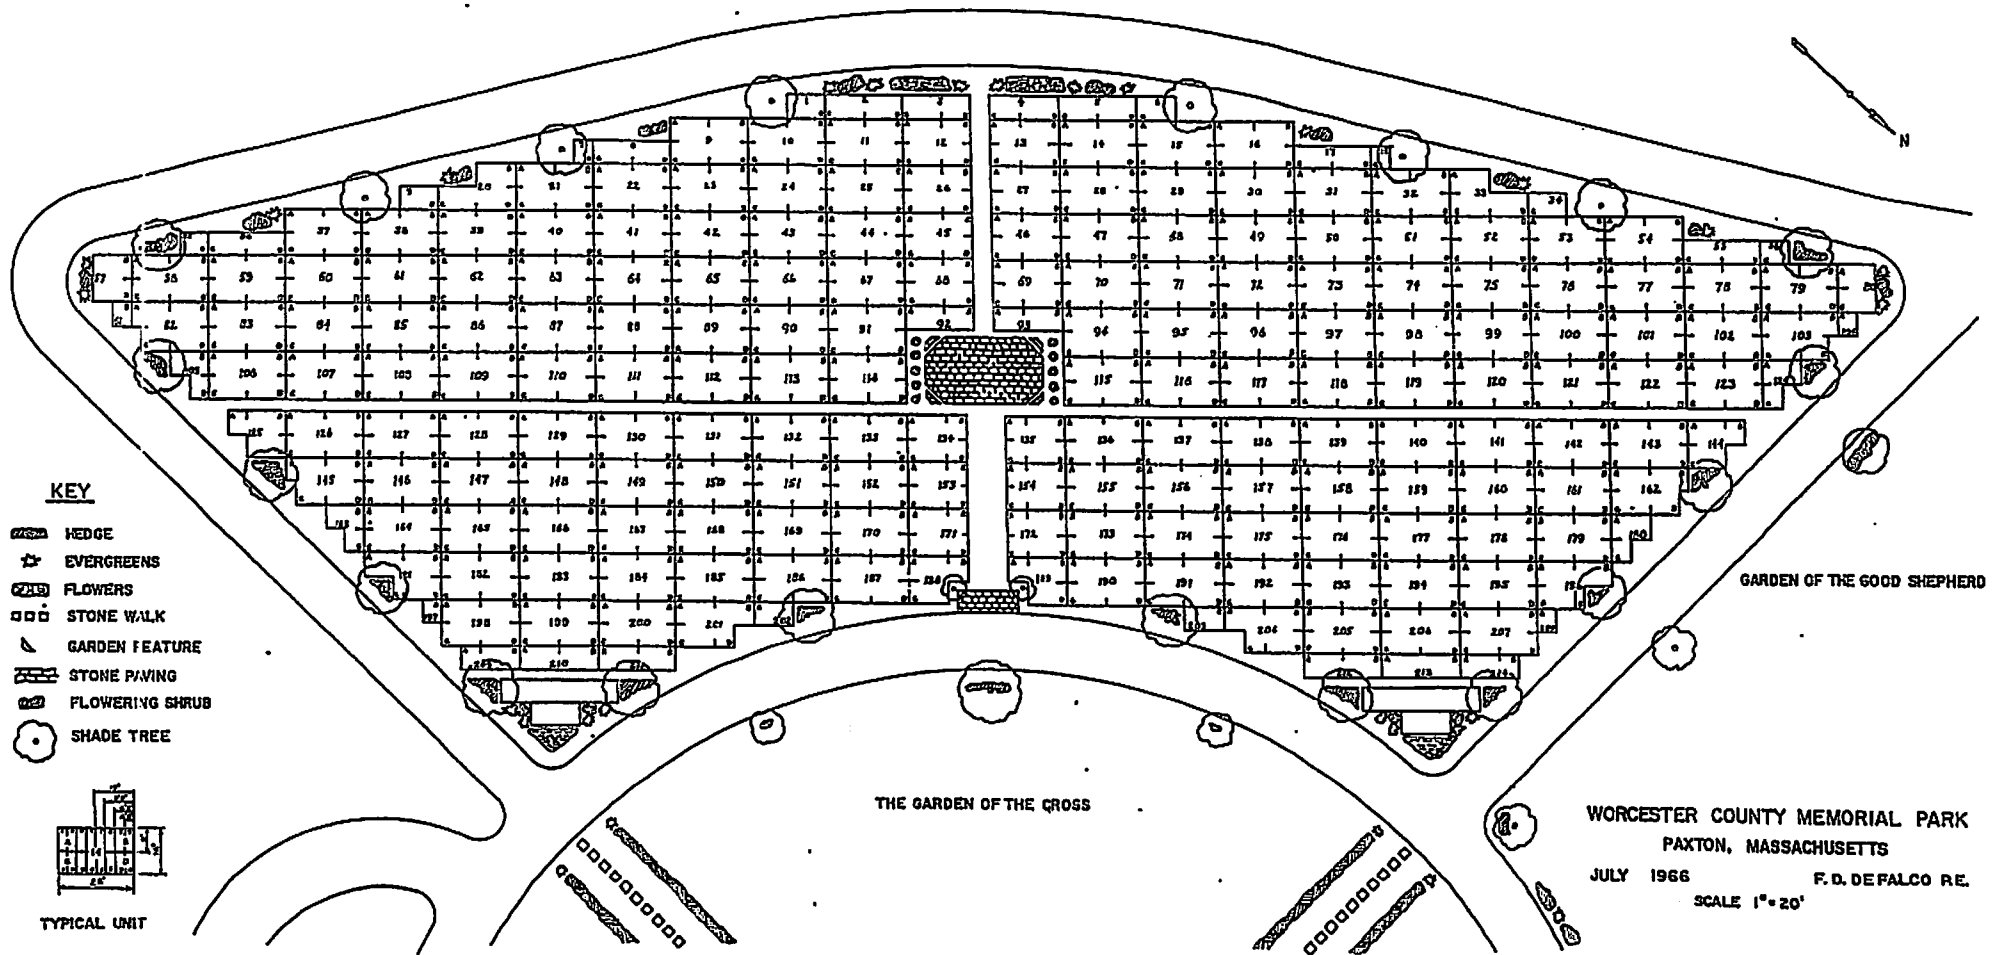



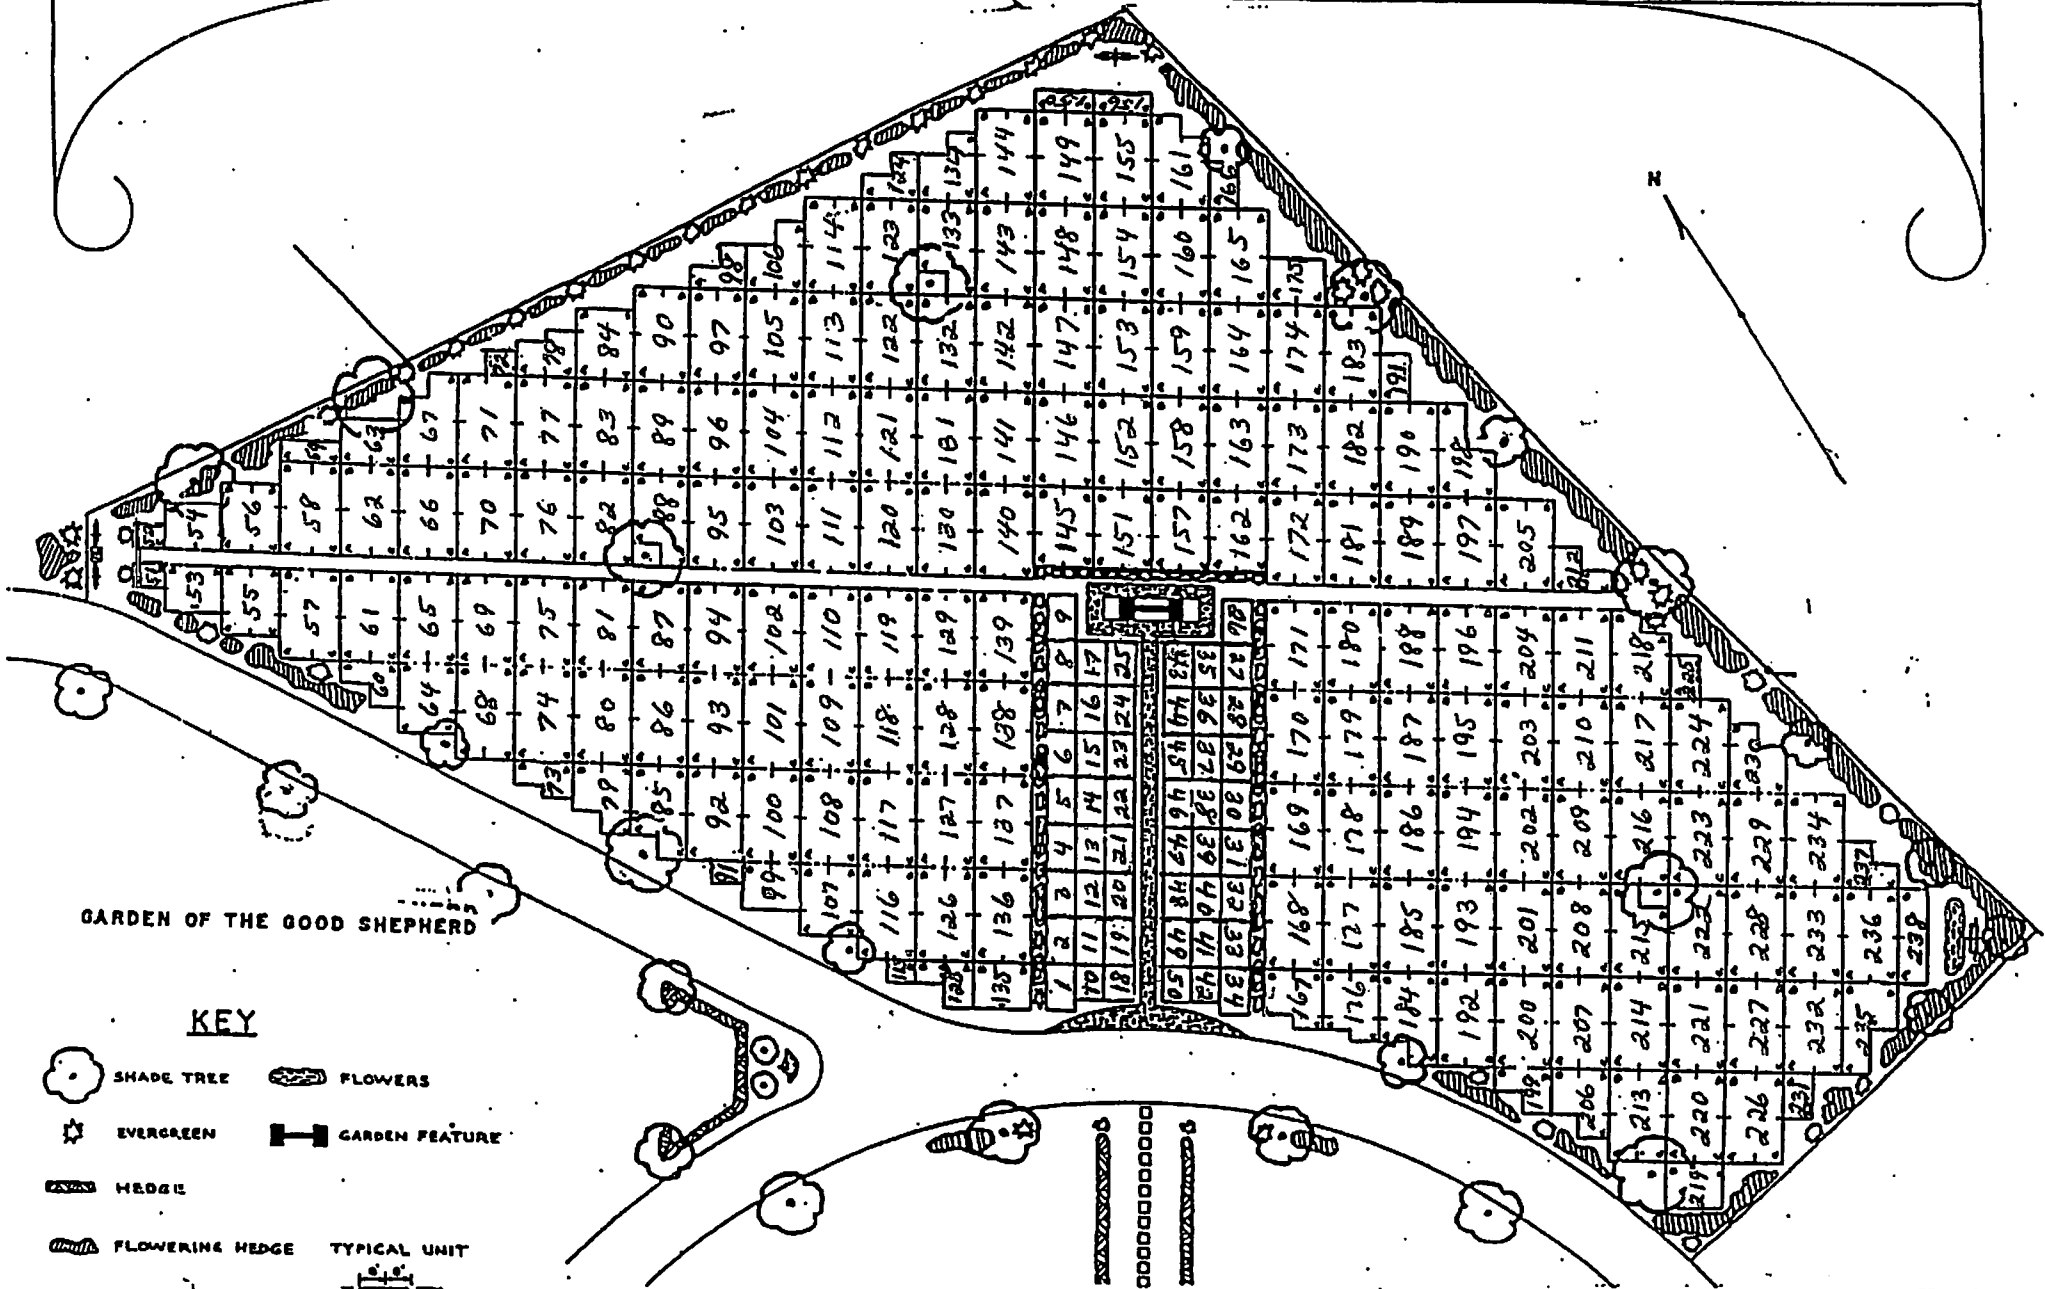





# GARDEN of PRAYER



GARDEN OF THE GOOD SHEPHERD


## KEY

-  SHADE TREE
-  EVERGREEN
-  HEDGE
-  FLOWERING HEDGE
-  GARDEN SEAT
-  FLOWERS
-  GARDEN FEATURE
-  TYPICAL UNIT

GARDEN OF THE CROSS

WORCESTER COUNTY MEMORIAL PARK

# GARDEN OF THE GOSPELS

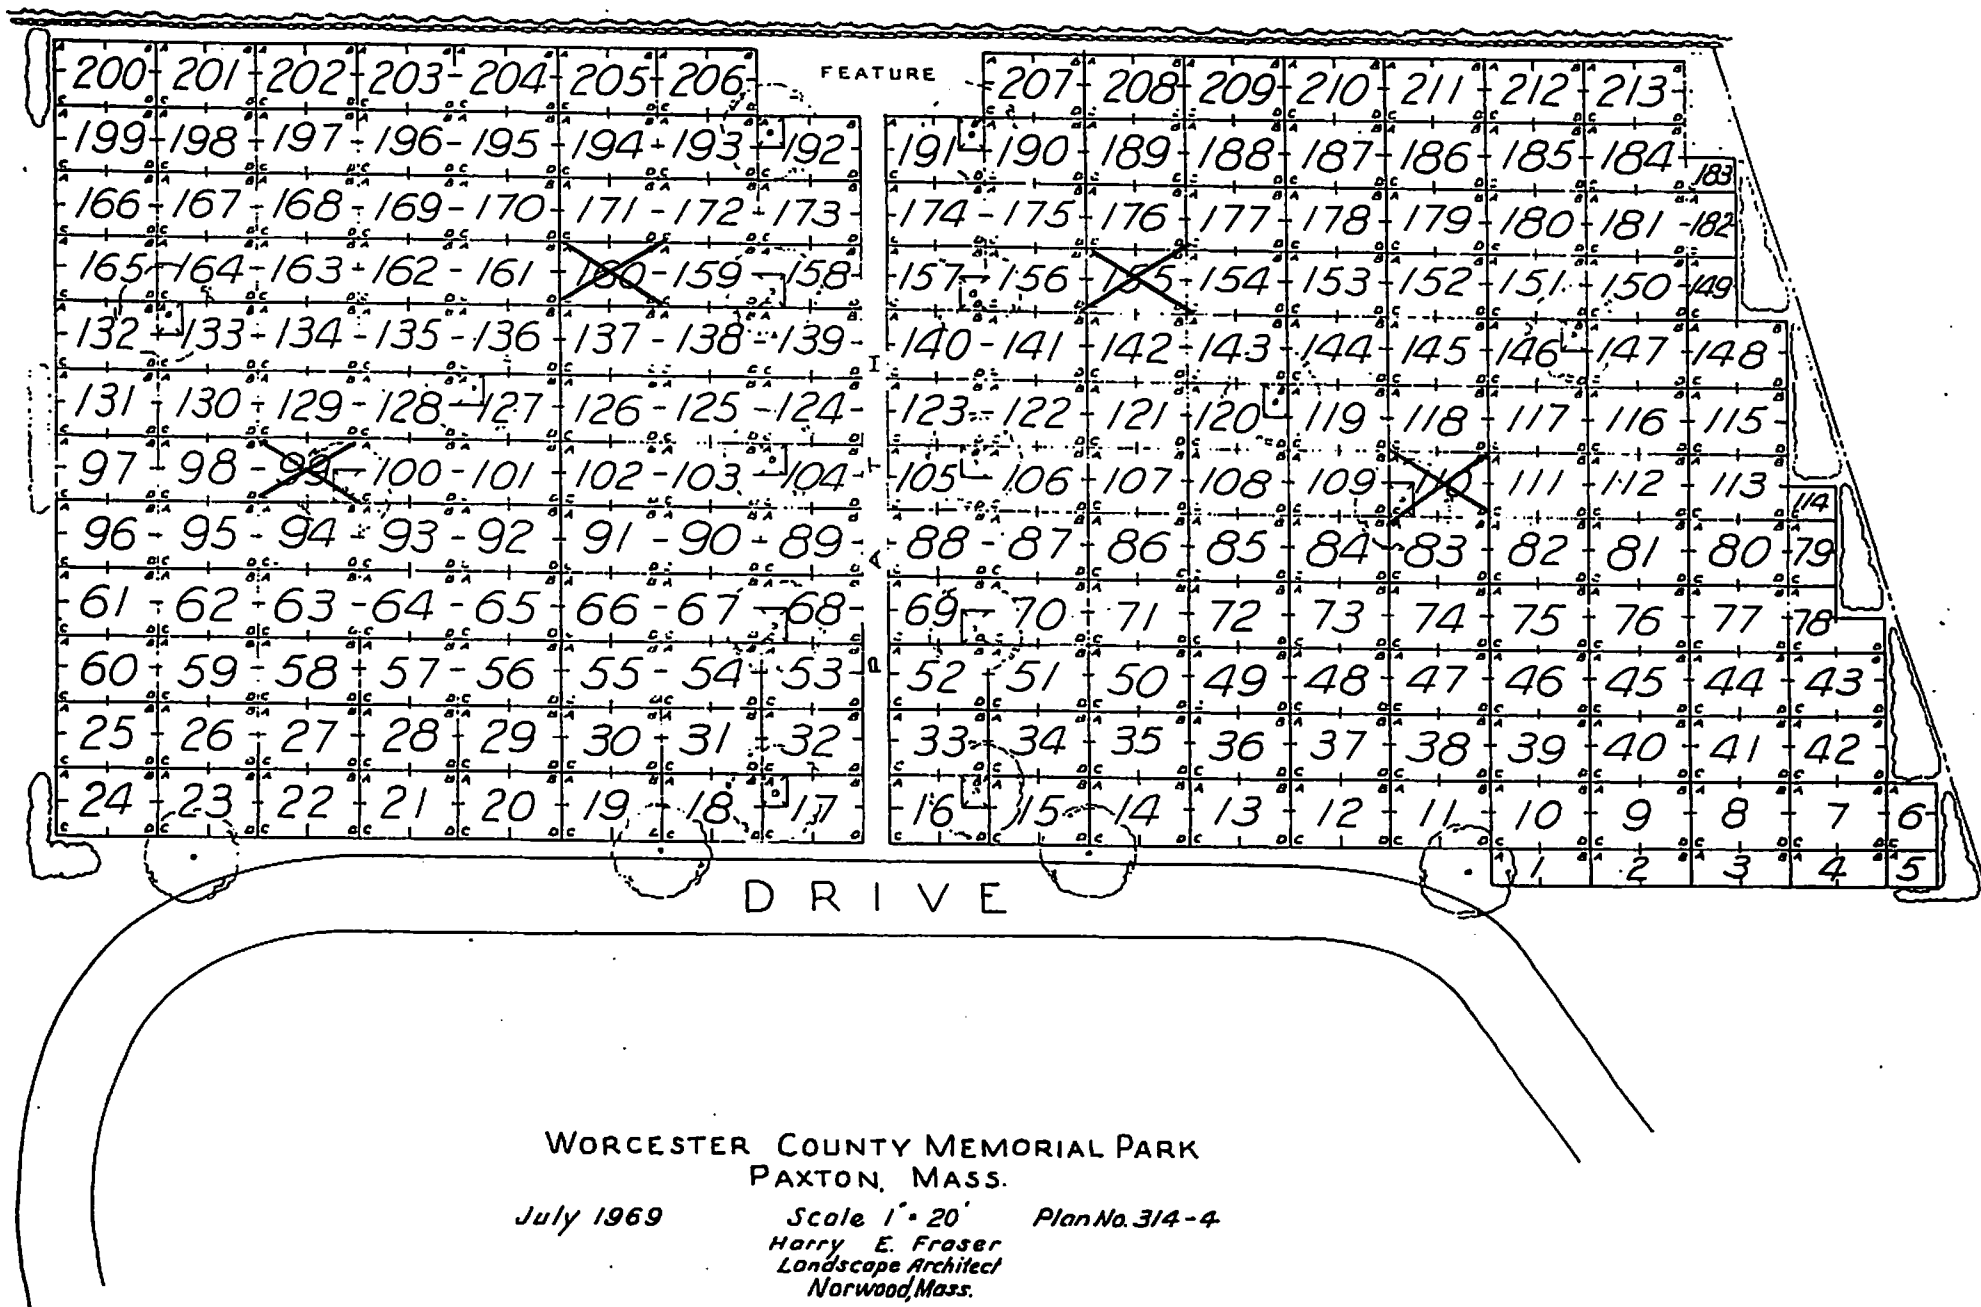

# GARDEN OF THE GOOD SHEPHERD

